


SLOPE-TO-FLAT
TRANSITION

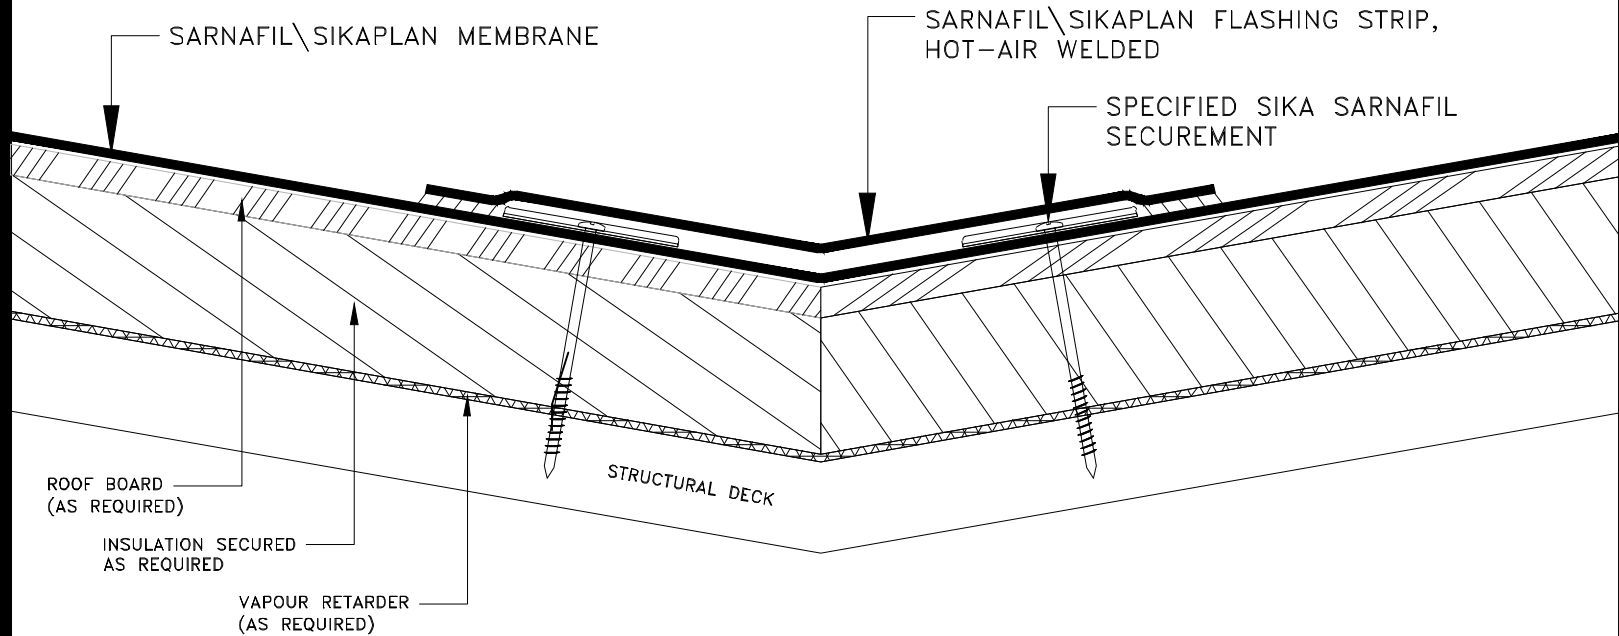

NOTES:

- 1) WOOD NAILER MAY BE REQUIRED AT VALLEY.
- 2) FASTENING IS REQUIRED IN MECHANICALLY ATTACHED SYSTEMS.
- 3) FASTENING IS REQUIRED ON SLOPES 5/12 AND GREATER WHEN USING SARNAFIL 2170 / 2170 VC.
- 4) FASTENING IS REQUIRED ON SLOPES 2/12 AND GREATER WHEN USING SARNAFIL 2121.

BUILDING TRUST
800-933-7452



DETAIL NAME:

**SLOPE TRANSITION
(VALLEY)**

SCALE:

N.T.S.

DATE:

6/22

DETAIL NO.:

CAN 9-2

AS A MANUFACTURER OF CONSTRUCTION PRODUCTS, SIKA CANADA INC. (SIKA) PROVIDES GENERIC DETAILS AS A GENERAL GUIDE FOR INFORMATION PURPOSES ONLY. SIKA MAY REVIEW DETAILS PREPARED BY THE CONSULTANT, ARCHITECT, ENGINEER AND/OR DESIGN PROFESSIONAL FOR A PROJECT SOLELY FOR THE PURPOSE OF DETERMINING IF A SIKA WARRANTY MAY BE ISSUED FOR THE PROJECT. THE GENERIC DETAILS AND/OR REVIEW OF DETAILS ARE NOT CONSTRUED AS APPROVAL OF DETAILS BY SIKA AND IS NOT BEING CONDUCTED IN LIEU OF SOUND CONSULTANT, ARCHITECT, ENGINEER AND/OR DESIGN PROFESSIONAL PRACTICES AND JUDGEMENT AND SHOULD NOT BE RELIED UPON FOR THAT PURPOSE. SIKA ASSUMES NO LIABILITY WITH RESPECT TO THE DESIGN OF THE ROOFING SYSTEM. THE CONSULTANT, ARCHITECT, ENGINEER AND/OR DESIGN PROFESSIONAL FOR A PARTICULAR PROJECT BEARS THE SOLE RESPONSIBILITY FOR THE DESIGN OF THE SYSTEM. FOR THE PREPARATION AND APPROVAL OF THE PROJECT SPECIFICATIONS, DETAILS, SHOP DRAWINGS AND FOR DETERMINING THEIR SUITABILITY FOR A PARTICULAR PROJECT OR APPLICATION. WHILE SIKA PROVIDES GENERAL INSTRUCTION FOR THE INSTALLATION OF ITS MATERIALS, AS WELL AS TRAINING FOR SIKA AUTHORISED APPLICATORS, THE MEANS AND METHODS USED BY THE CONTRACTOR FOR MATERIAL STORAGE, SUBSTRATE EVALUATION, SURFACE PREPARATION, AND THE INSTALLATION OF BOTH SIKA AND NON SIKA MATERIALS ARE THE RESPONSIBILITY OF THE CONTRACTOR. THE CONTRACTOR MUST ALWAYS READ AND FOLLOW THE WARNINGS AND INSTRUCTIONS OF SIKA PRODUCT LABELS, TECHNICAL DATA SHEETS, AND MATERIAL SAFETY DATA SHEETS. ALL SALE OF SIKA PRODUCTS AND SERVICES ARE SUBJECT TO SIKA'S TERMS AND CONDITIONS OF SALE AVAILABLE AT WWW.CAN.SIKA.COM.