


REFER TO PARAPET AND WALL DETAILS FOR ACCEPTABLE COUNTERFLASHING

REFER TO CAN 3-7 FOR TERMINATION DETAIL

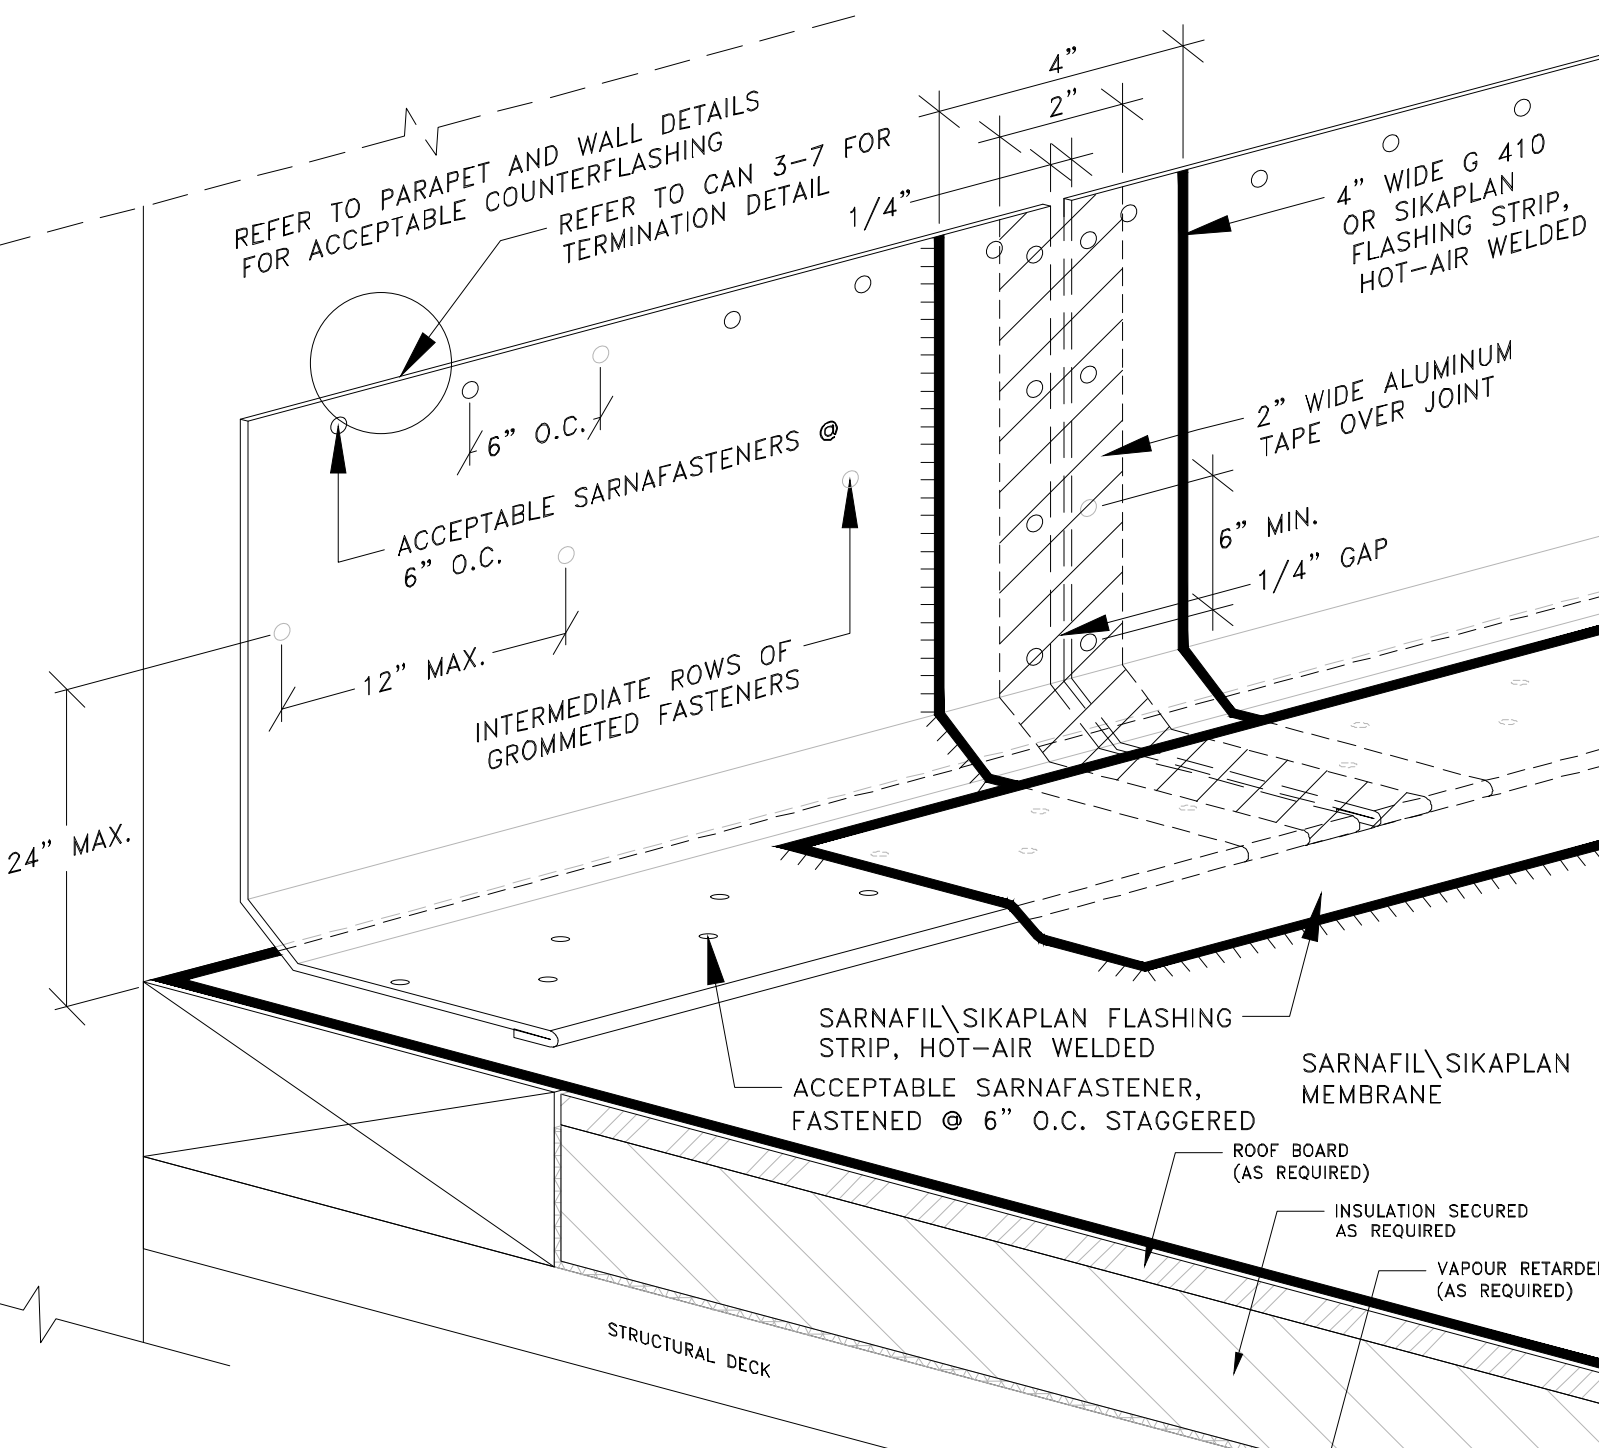

ACCEPTABLE SARNAFASTENERS @ 6" O.C.

INTERMEDIATE ROWS OF GROMMETED FASTENERS

SARNAFIL\SIKAPLAN FLASHING STRIP, HOT-AIR WELDED

ACCEPTABLE SARNAFASTENER, FASTENED @ 6" O.C. STAGGERED

SARNAFIL\SIKAPLAN MEMBRANE

ROOF BOARD (AS REQUIRED)

INSULATION SECURED AS REQUIRED

VAPOUR RETARDER (AS REQUIRED)

STRUCTURAL DECK

NOTES:

- 1) SEALANT IS A TWO-STEP APPLICATION: BEHIND TOP OF SARNAFIL FLASHING THEN TOP OF TERMINATION BAR.
- 2) SEALANT IS A MAINTENANCE ITEM AND IS NOT COVERED UNDER THE SARNAFIL WARRANTY.

BUILDING TRUST
800-933-7452



DETAIL NAME:

SARNACLAD METAL FLASHING

SCALE:

N.T.S.

DATE:

04/22

DETAIL NO.:

CAN 3-7A

AS A MANUFACTURER OF CONSTRUCTION PRODUCTS, SIKA CANADA INC. (SIKA) PROVIDES GENERIC DETAILS AS A GENERAL GUIDE FOR INFORMATION PURPOSES ONLY. SIKA MAY REVIEW DETAILS PREPARED BY THE CONSULTANT, ARCHITECT, ENGINEER AND/OR DESIGN PROFESSIONAL FOR A PROJECT SOLELY FOR THE PURPOSE OF DETERMINING IF A SIKA WARRANTY MAY BE ISSUED FOR THE PROJECT. THE GENERIC DETAILS AND/OR REVIEW OF DETAILS ARE NOT CONSTRUED AS APPROVAL OF DETAILS BY SIKA AND IS NOT BEING CONDUCTED IN LIEU OF SOUND CONSULTANT, ARCHITECT, ENGINEER AND/OR DESIGN PROFESSIONAL PRACTICES AND JUDGEMENT AND SHOULD NOT BE RELIED UPON FOR THAT PURPOSE. SIKA ASSUMES NO LIABILITY WITH RESPECT TO THE DESIGN OF THE ROOFING SYSTEM. THE CONSULTANT, ARCHITECT, ENGINEER AND/OR DESIGN PROFESSIONAL FOR A PARTICULAR PROJECT BEARS THE SOLE RESPONSIBILITY FOR THE DESIGN OF THE SYSTEM. FOR THE PREPARATION AND APPROVAL OF THE PROJECT SPECIFICATIONS, DETAILS, SHOP DRAWINGS AND FOR DETERMINING THEIR SUITABILITY FOR A PARTICULAR PROJECT OR APPLICATION. WHILE SIKA PROVIDES GENERAL INSTRUCTION FOR THE INSTALLATION OF ITS MATERIALS, AS WELL AS TRAINING FOR SIKA AUTHORISED APPLICATORS, THE MEANS AND METHODS USED BY THE CONTRACTOR FOR MATERIAL STORAGE, SUBSTRATE EVALUATION, SURFACE PREPARATION, AND THE INSTALLATION OF BOTH SIKA AND NON SIKA MATERIALS ARE THE RESPONSIBILITY OF THE CONTRACTOR. THE CONTRACTOR MUST ALWAYS READ AND FOLLOW THE WARNINGS AND INSTRUCTIONS OF SIKA PRODUCT LABELS, TECHNICAL DATA SHEETS, AND MATERIAL SAFETY DATA SHEETS. ALL SALE OF SIKA PRODUCTS AND SERVICES ARE SUBJECT TO SIKA'S TERMS AND CONDITIONS OF SALE AVAILABLE AT WWW.CAN.SIKA.COM.